


©2015 UDA. All Rights Reserved. UDA is a registered trademark of UDA. UDA is a registered trademark of UDA. UDA is a registered trademark of UDA.



AERIAL SITE PLAN
 SCALE: 1" = 20'-0"

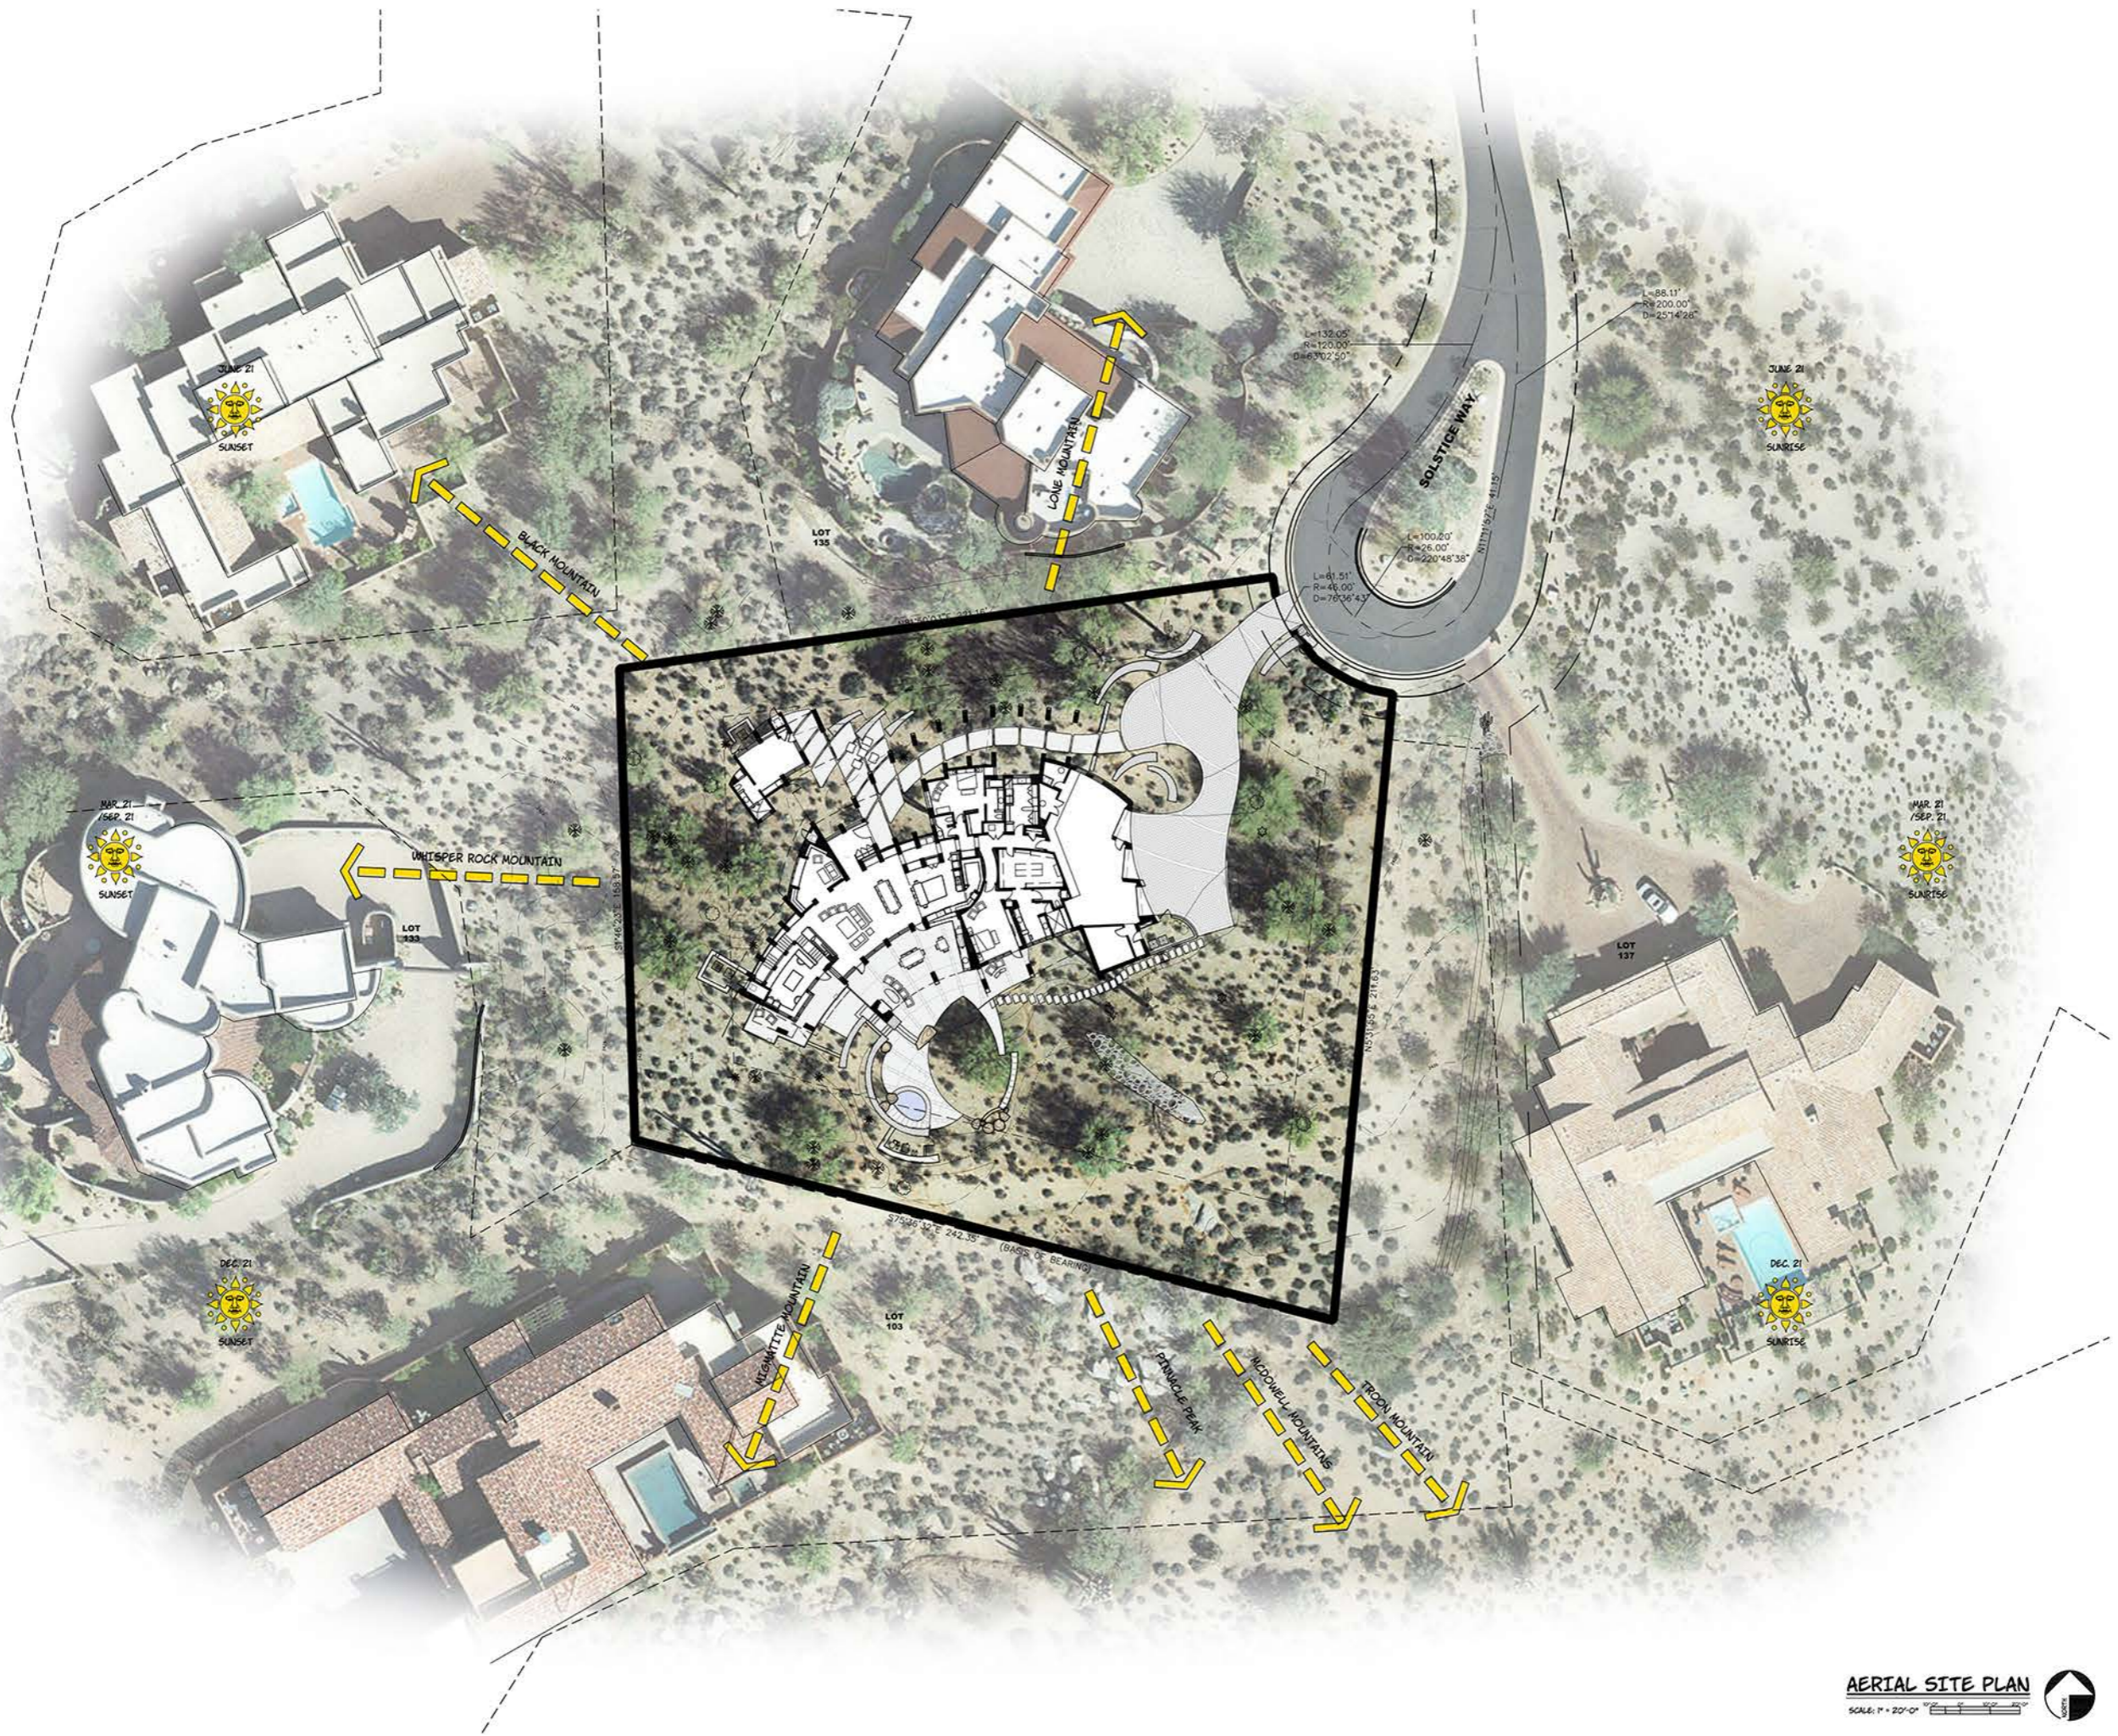

PREPARED FOR
MR. & MRS. HUTCHISON
URBAN DESIGN architecture
ASSOCIATES LTD. AIA 480-905-1212
 8150 N. 86TH. PLACE SCOTTSDALE, ARIZONA 85258

A CUSTOM RESIDENCE
 AT
LOT 136
WHISPER ROCK

DATE: 6/27/15
 LEE HUTCHISON, AIA