




**SOUTH ELEVATION**  
3/16" = 1'-0"

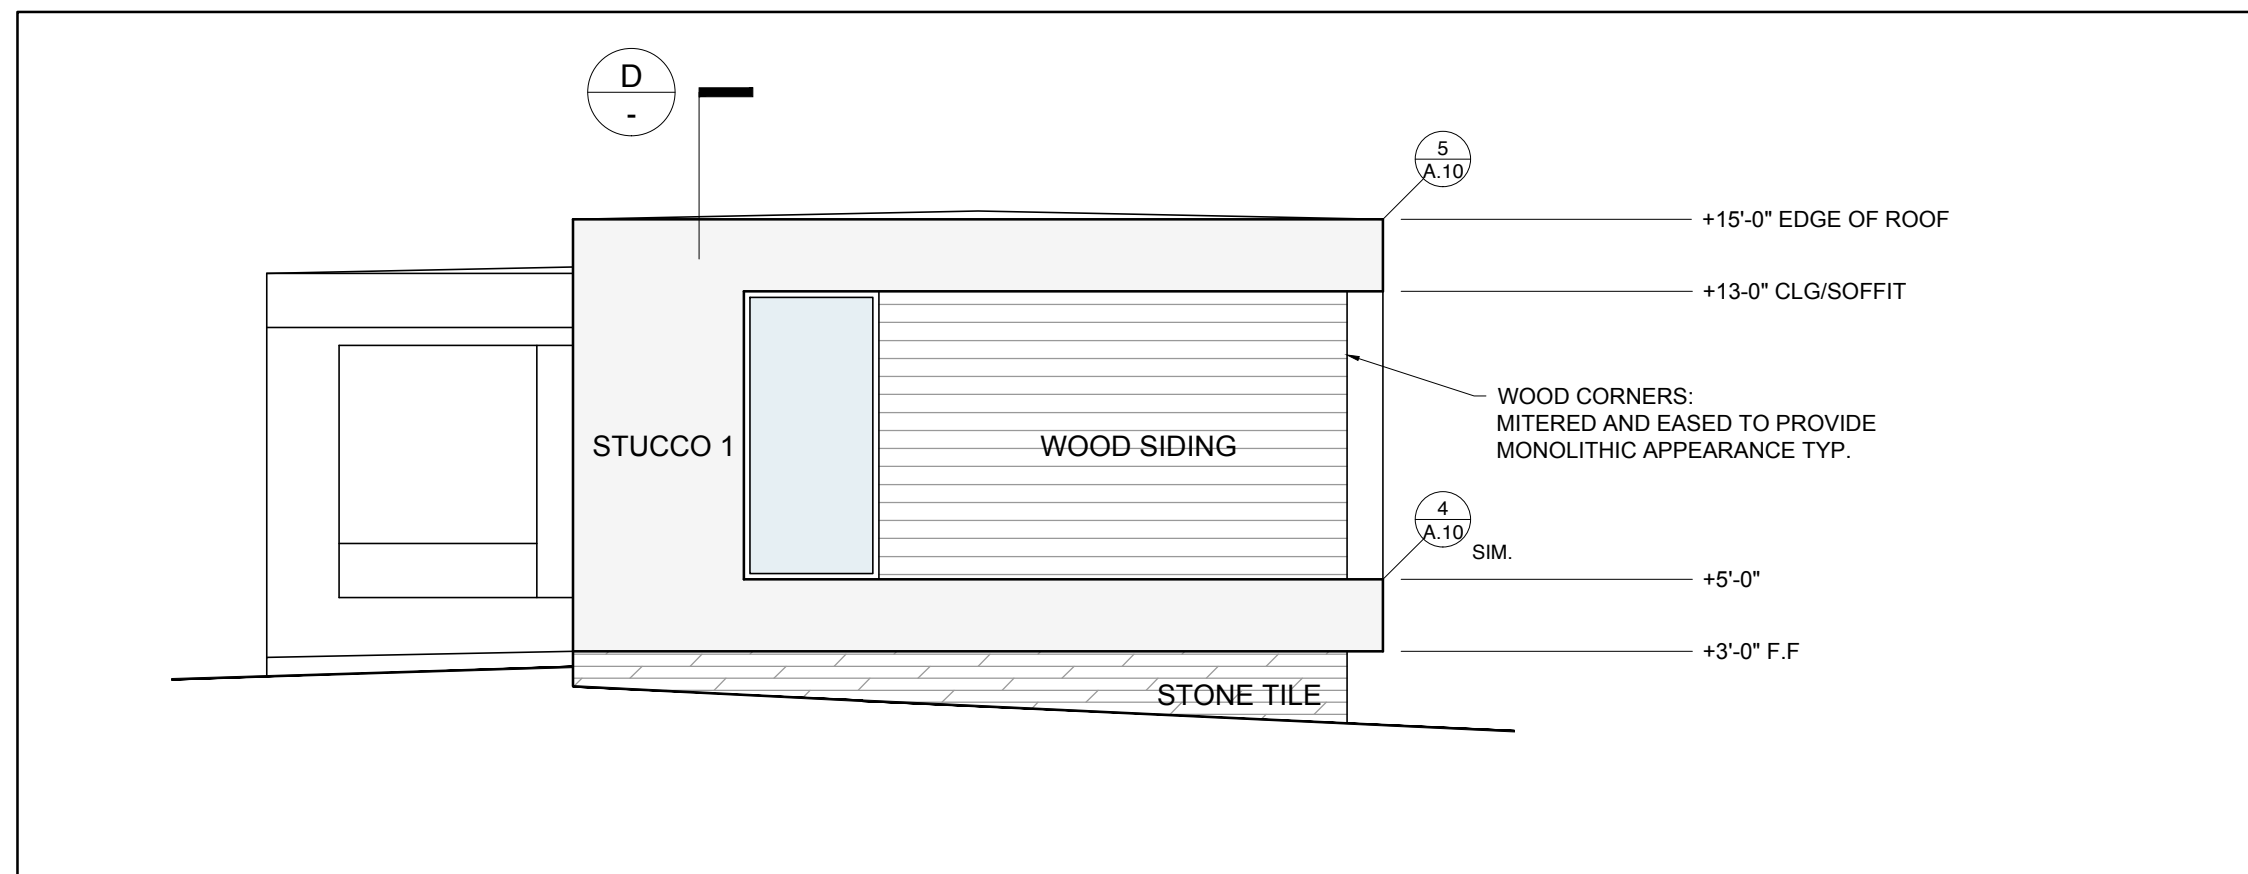


**EAST ELEVATION**  
3/16" = 1'-0"

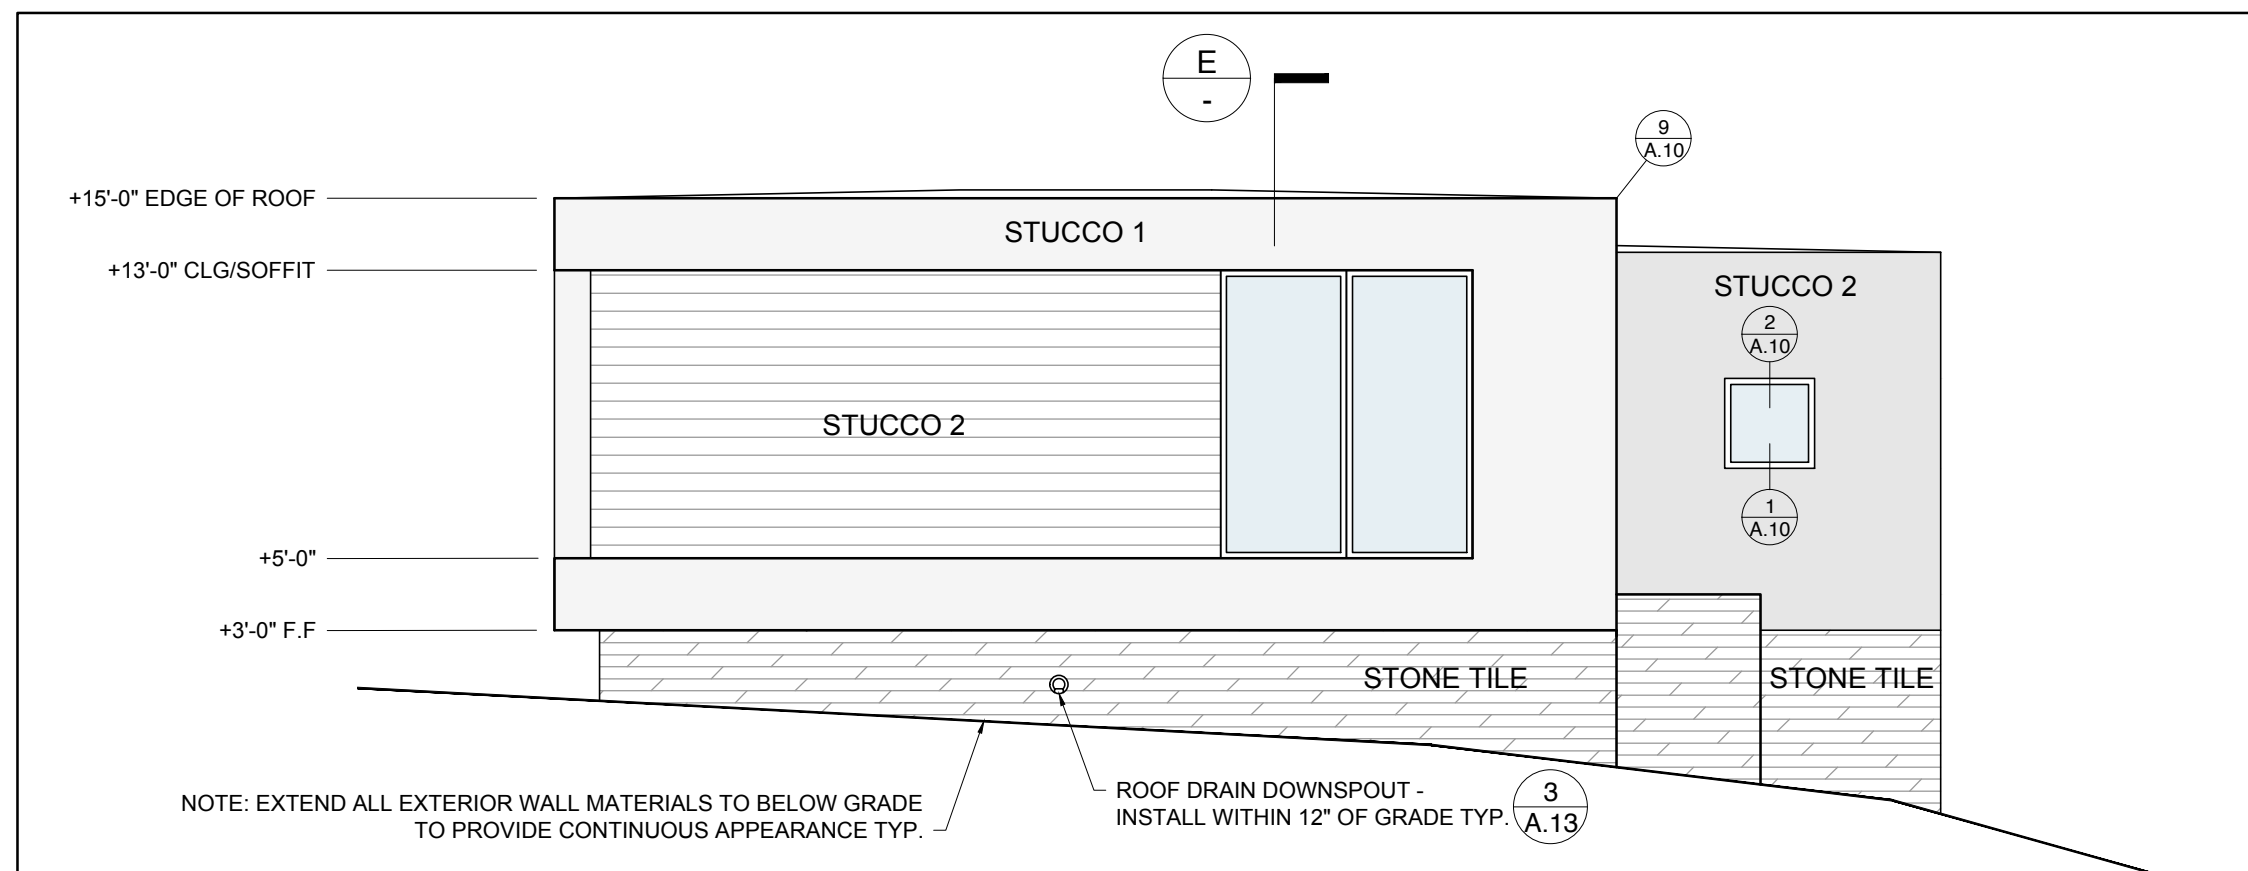


**NORTH ELEVATION**  
3/16" = 1'-0"

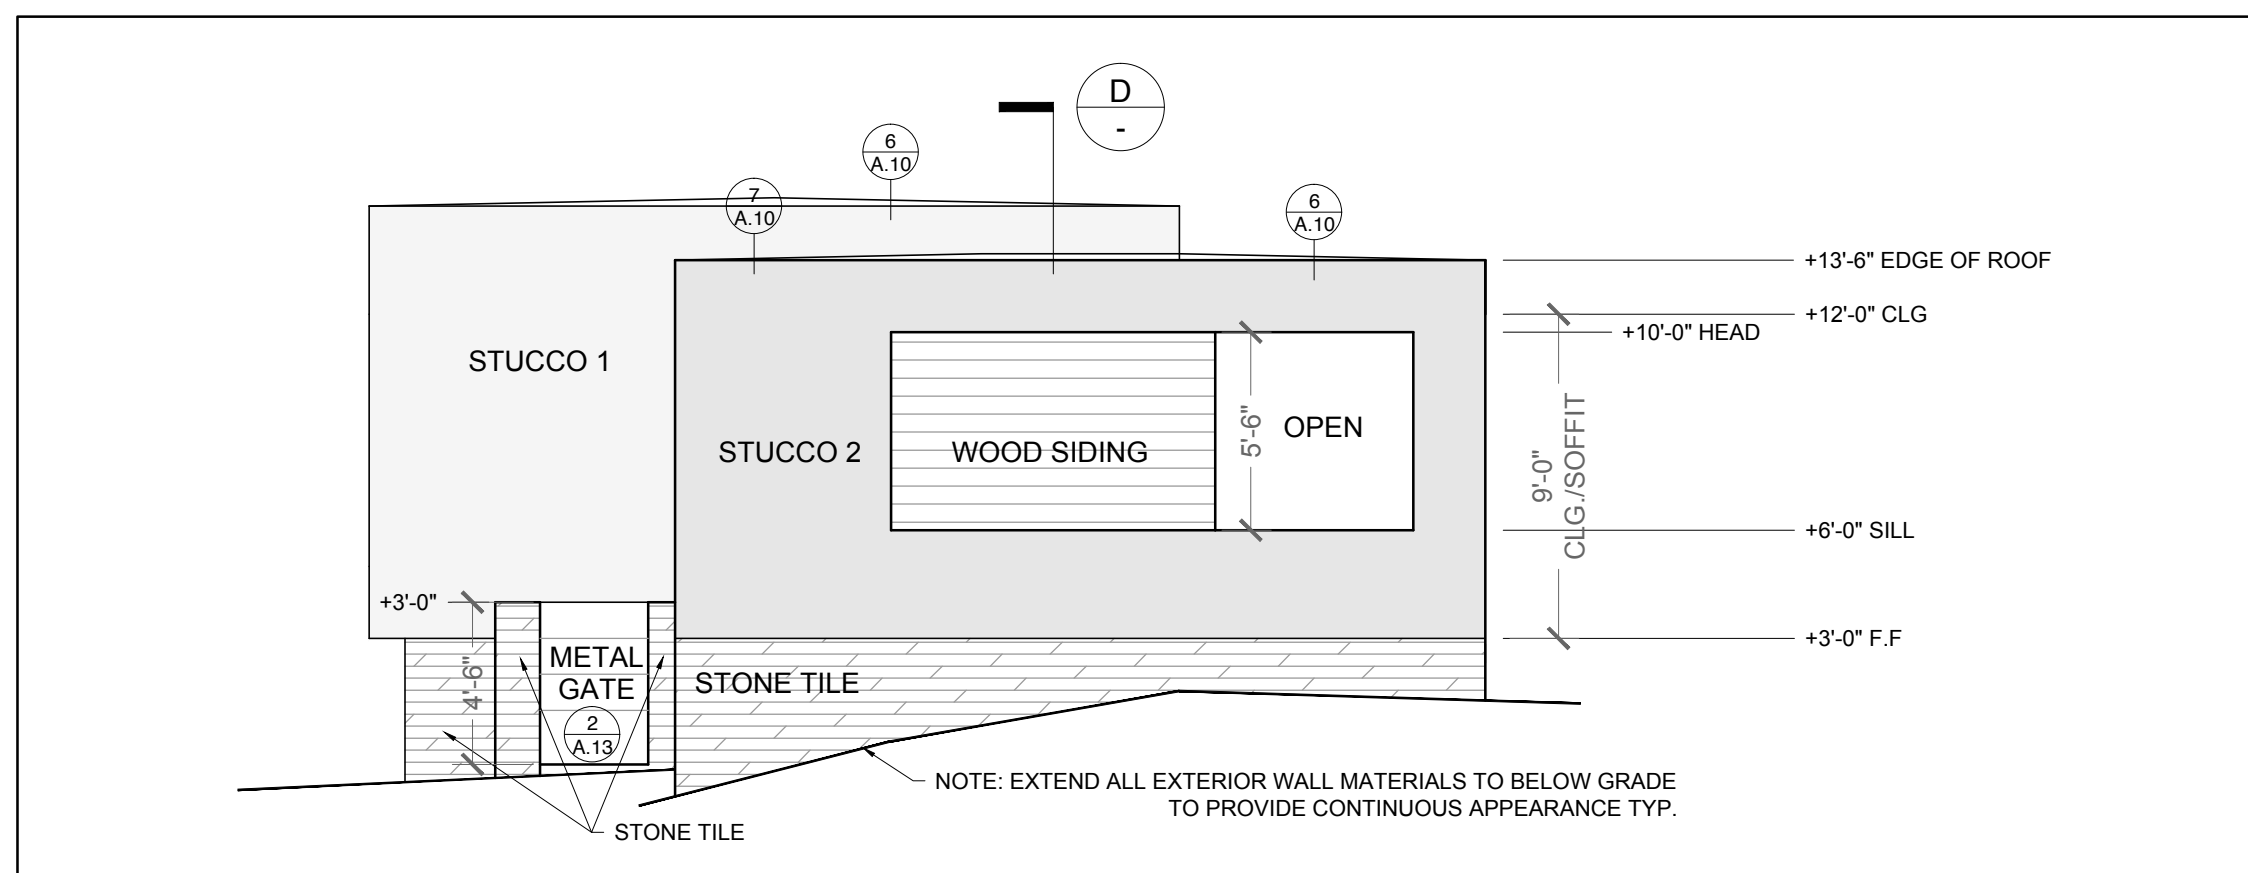


**WEST ELEVATION**  
3/16" = 1'-0"

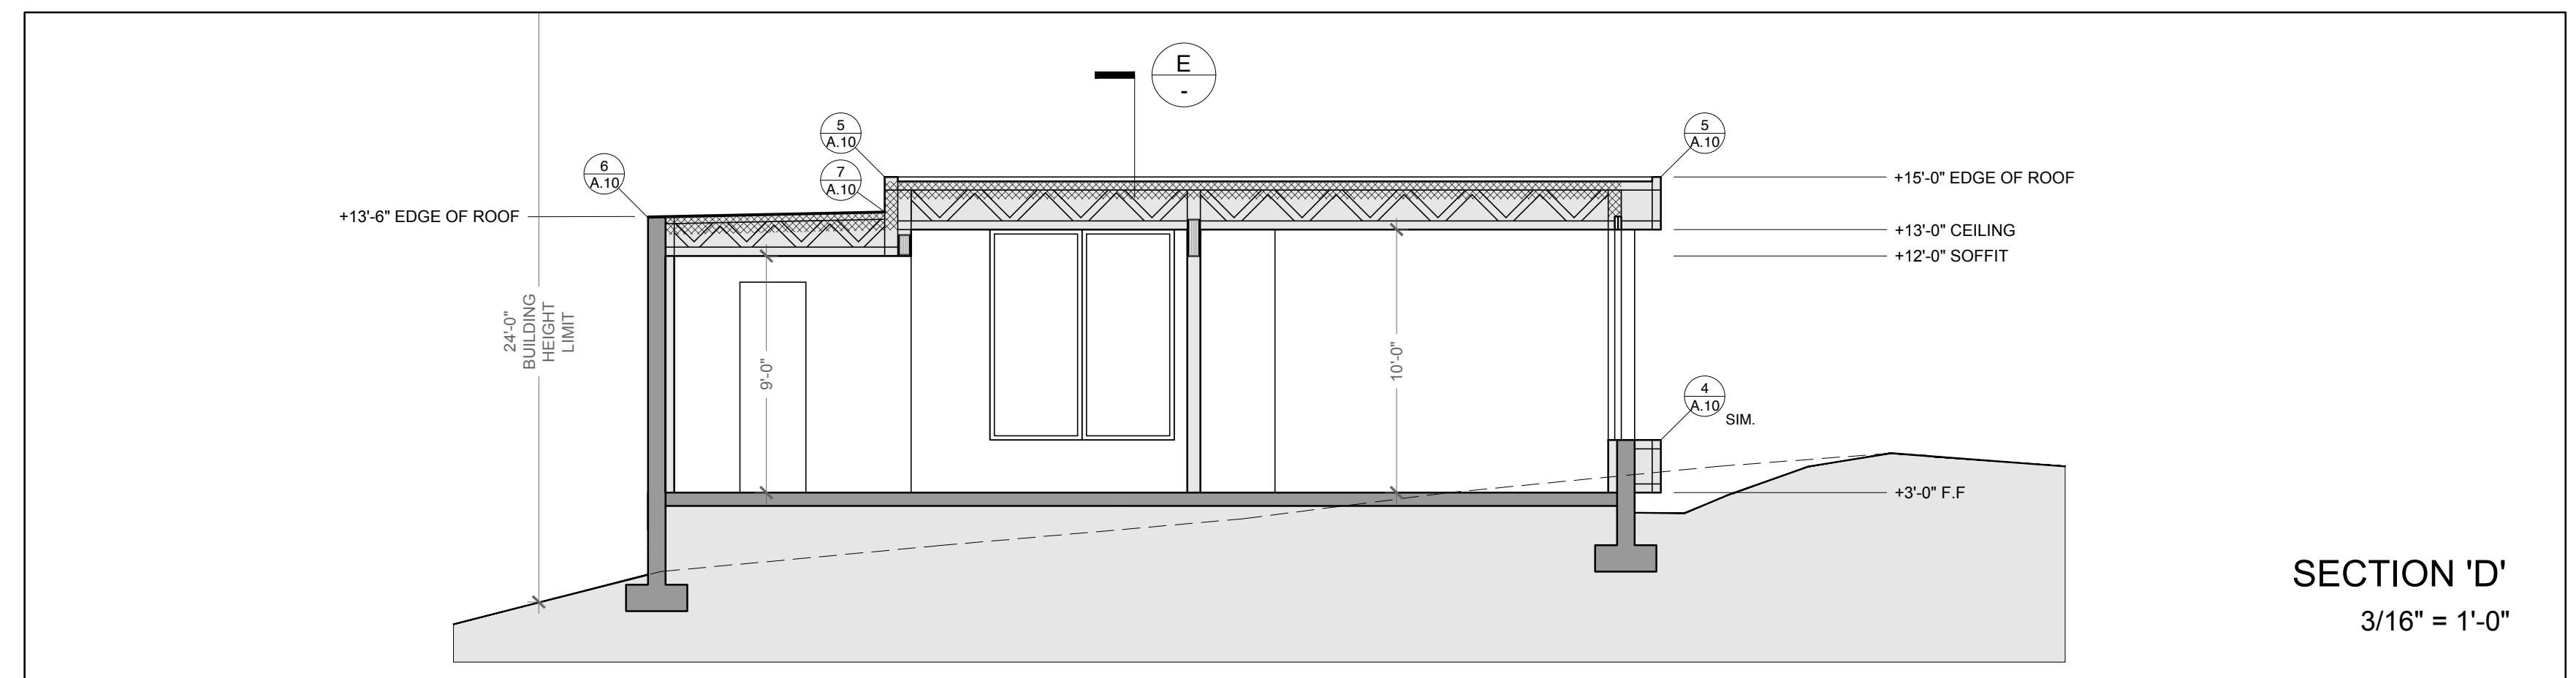

**SECTION 'D'**  
3/16" = 1'-0"

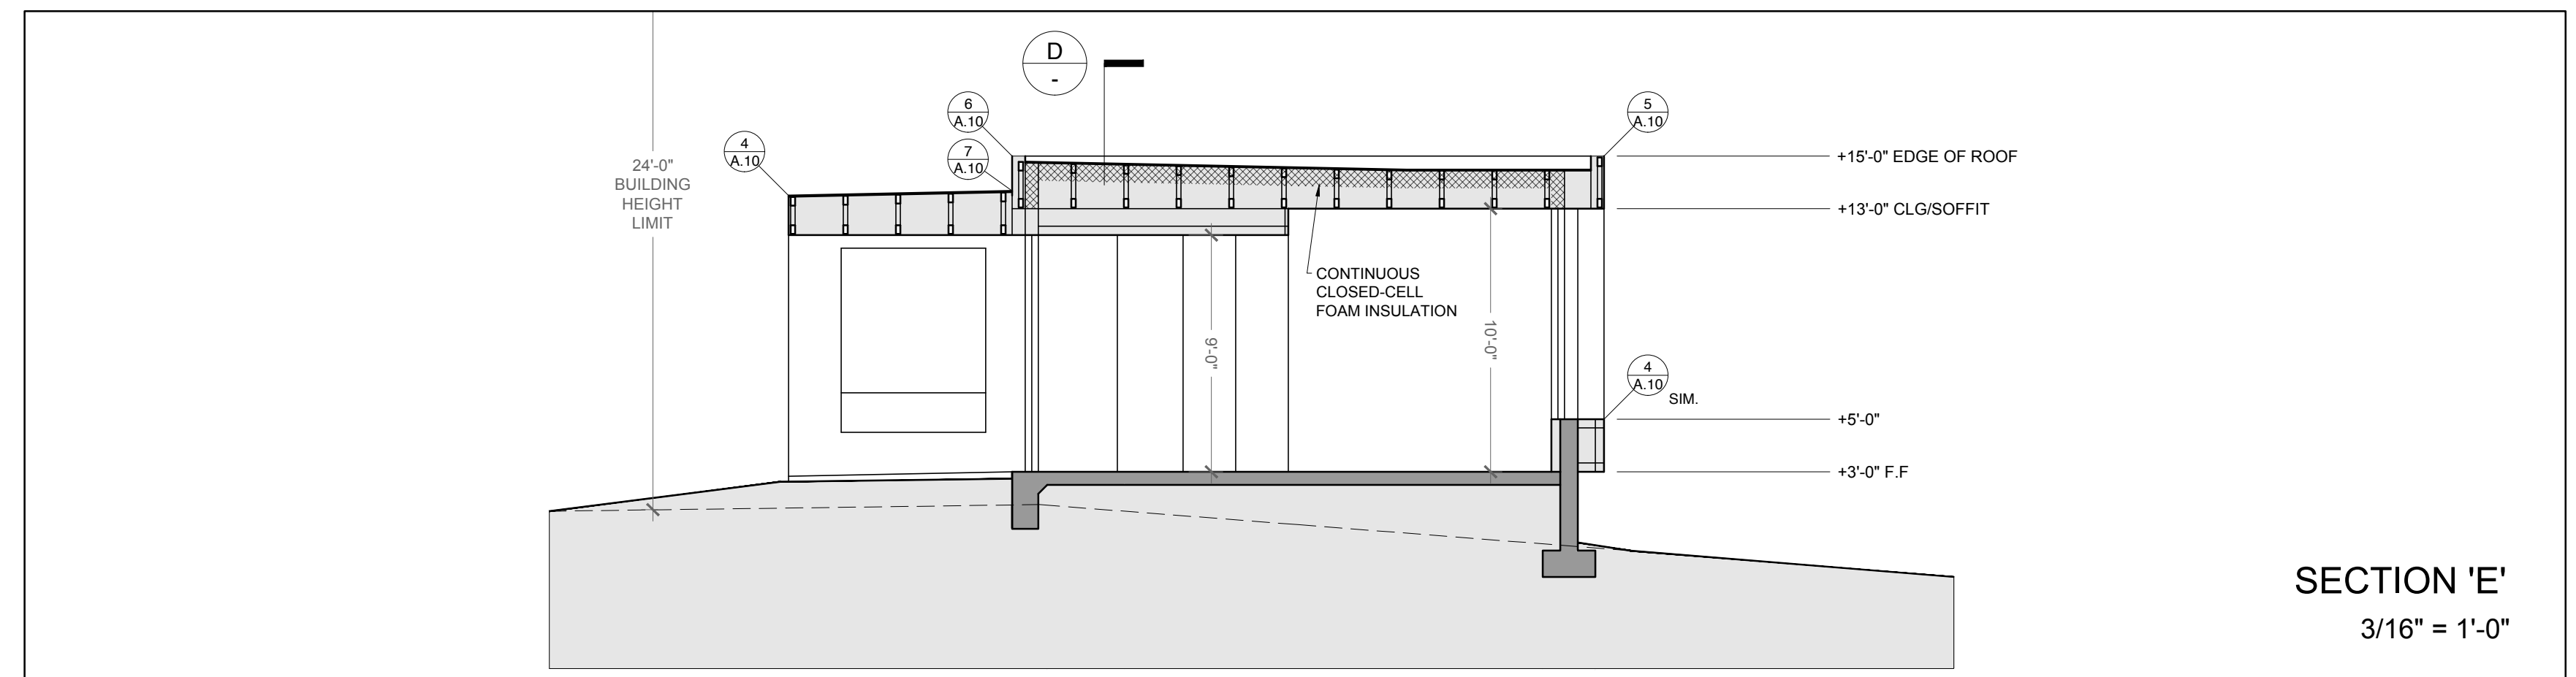

**SECTION 'E'**  
3/16" = 1'-0"

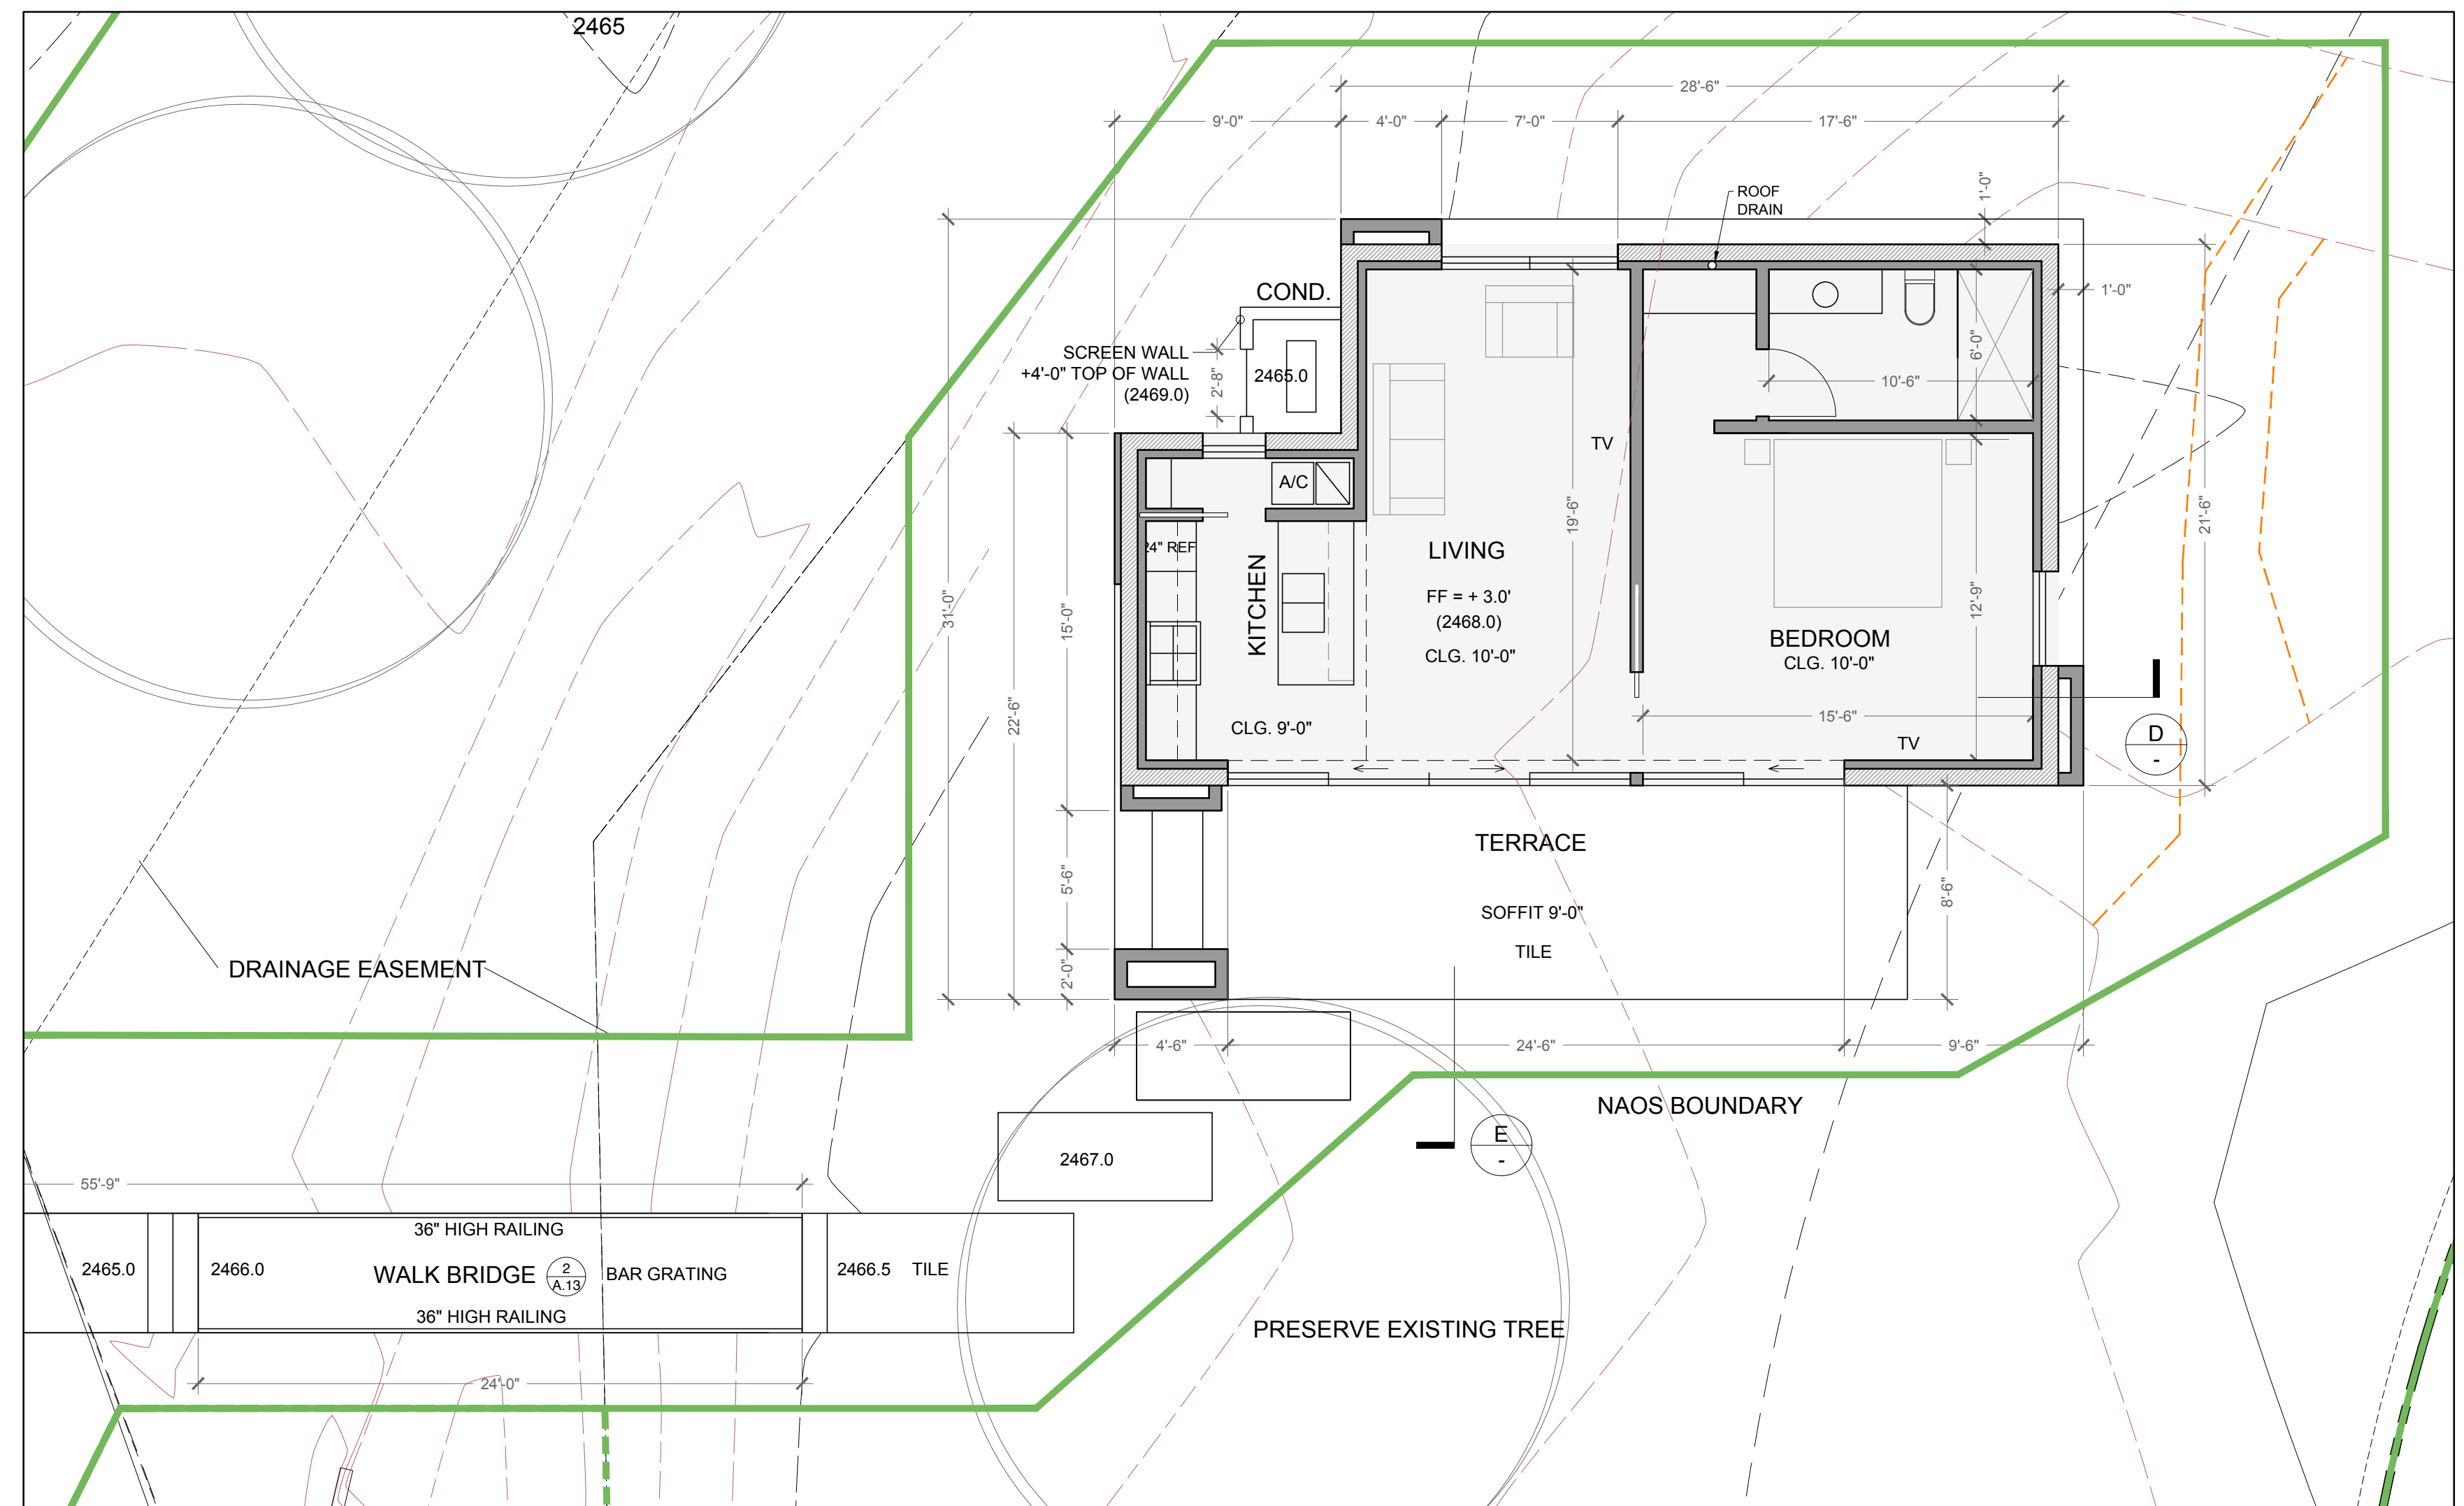

**CASITA - FLOOR PLAN**  
3/16" = 1'-0"

CASITA

